


**HANGAR 'A' (CENTRAL AVIATION) EAST ELEVATION**

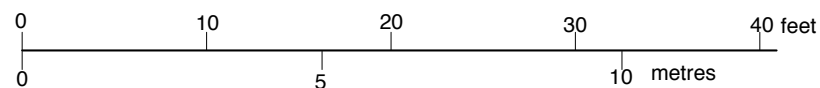

scale of this drawing printed full size is 1:100  
 printed to fit a tabloid size sheet the scale is 1:125

HANGAR 'A' ELEVATIONS




AIRPORT HANGERS FOR  
 SPRINGBANK AERO PROPERTIES


**PGA ARCHITECTS**  
 W E T A S K I W I N      A L B E R T A

30 APRIL 2010  
 PG/CL

**A10**

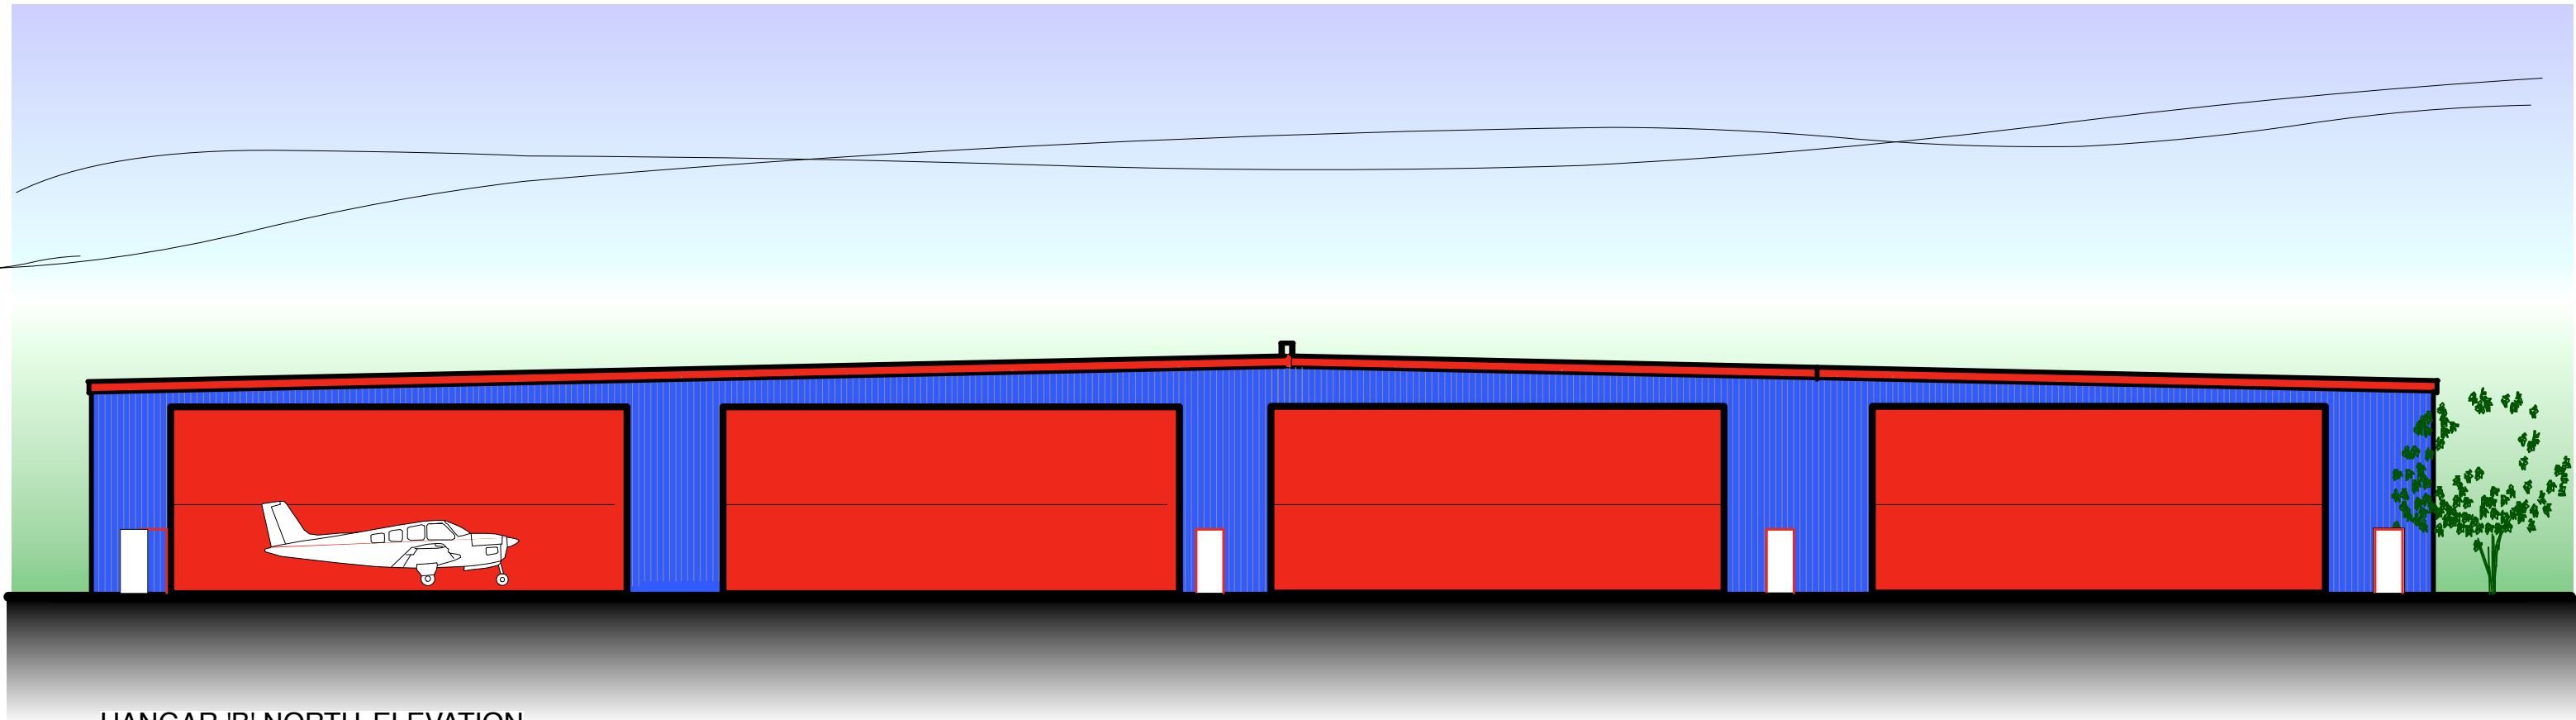

HANGAR 'B' NORTH ELEVATION

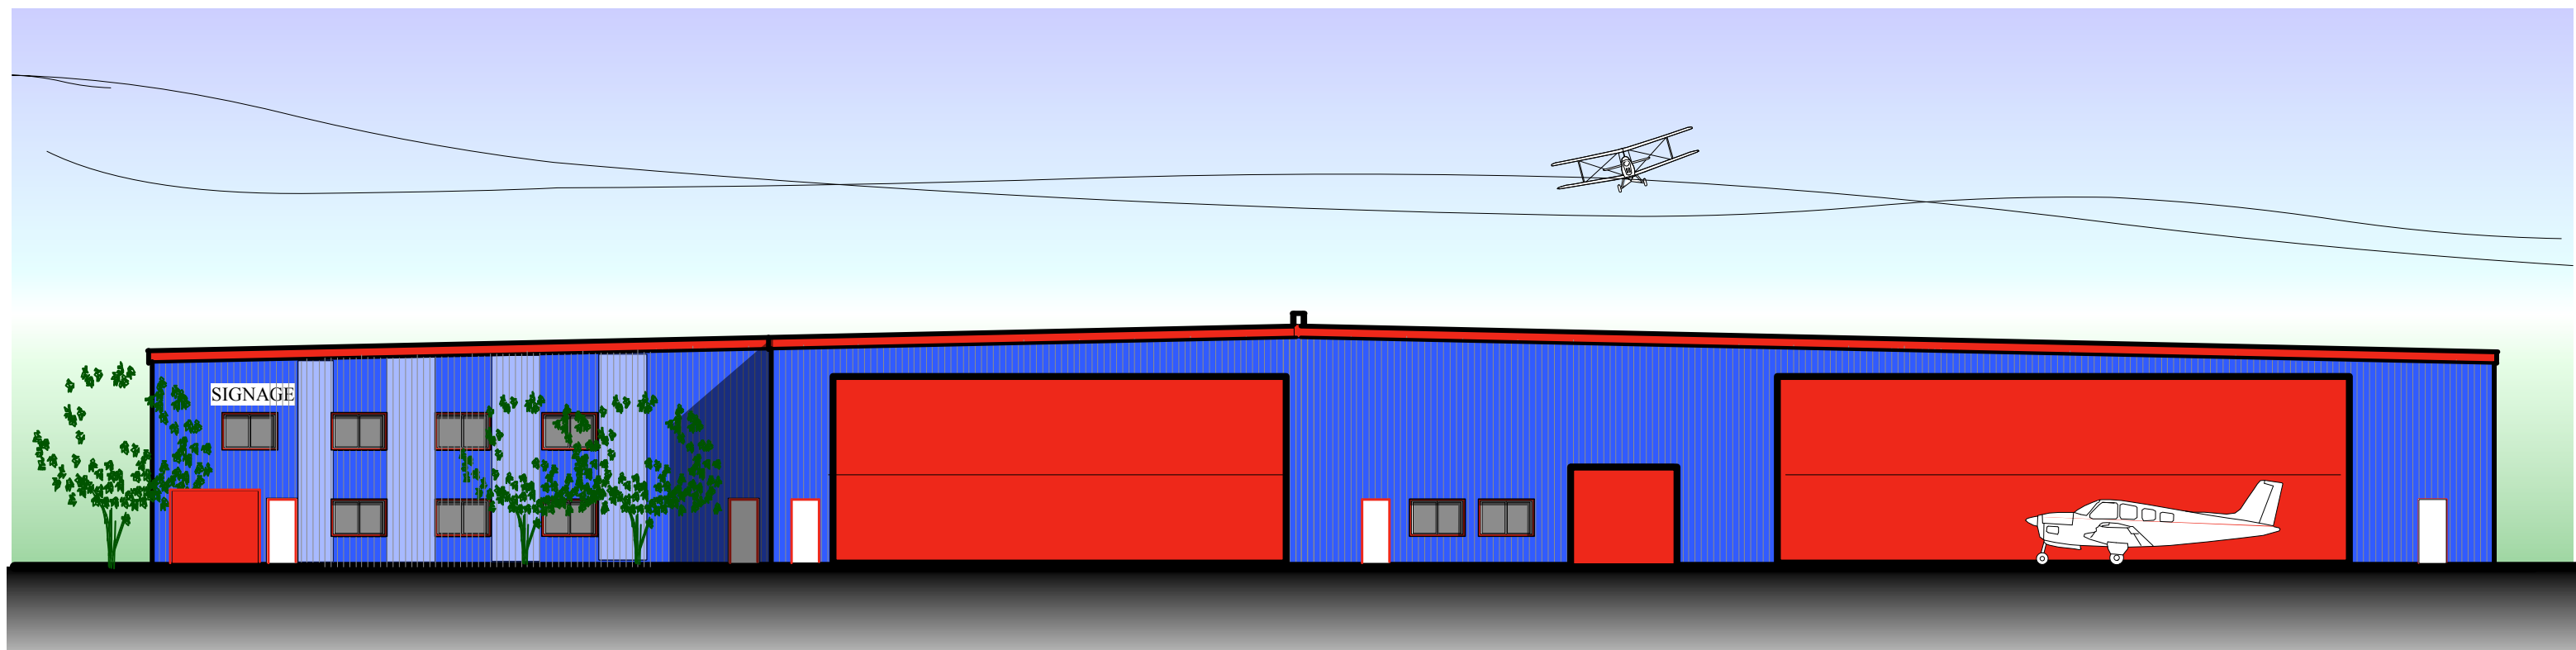

HANGAR 'B' SOUTH ELEVATION

0 10 20 30 40 feet  
 0 5 10 metres  
 scale of this drawing printed full size is 1:100  
 printed to fit a tabloid size sheet the scale is 1:166

HANGAR 'B' ELEVATIONS



AIRPORT HANGERS FOR  
 SPRINGBANK AERO PROPERTIES

**PGA ARCHITECTS**  
 W E T A S K I W I N     A L B E R T A

30 APRIL 2010  
 PG/CL

**A11**