


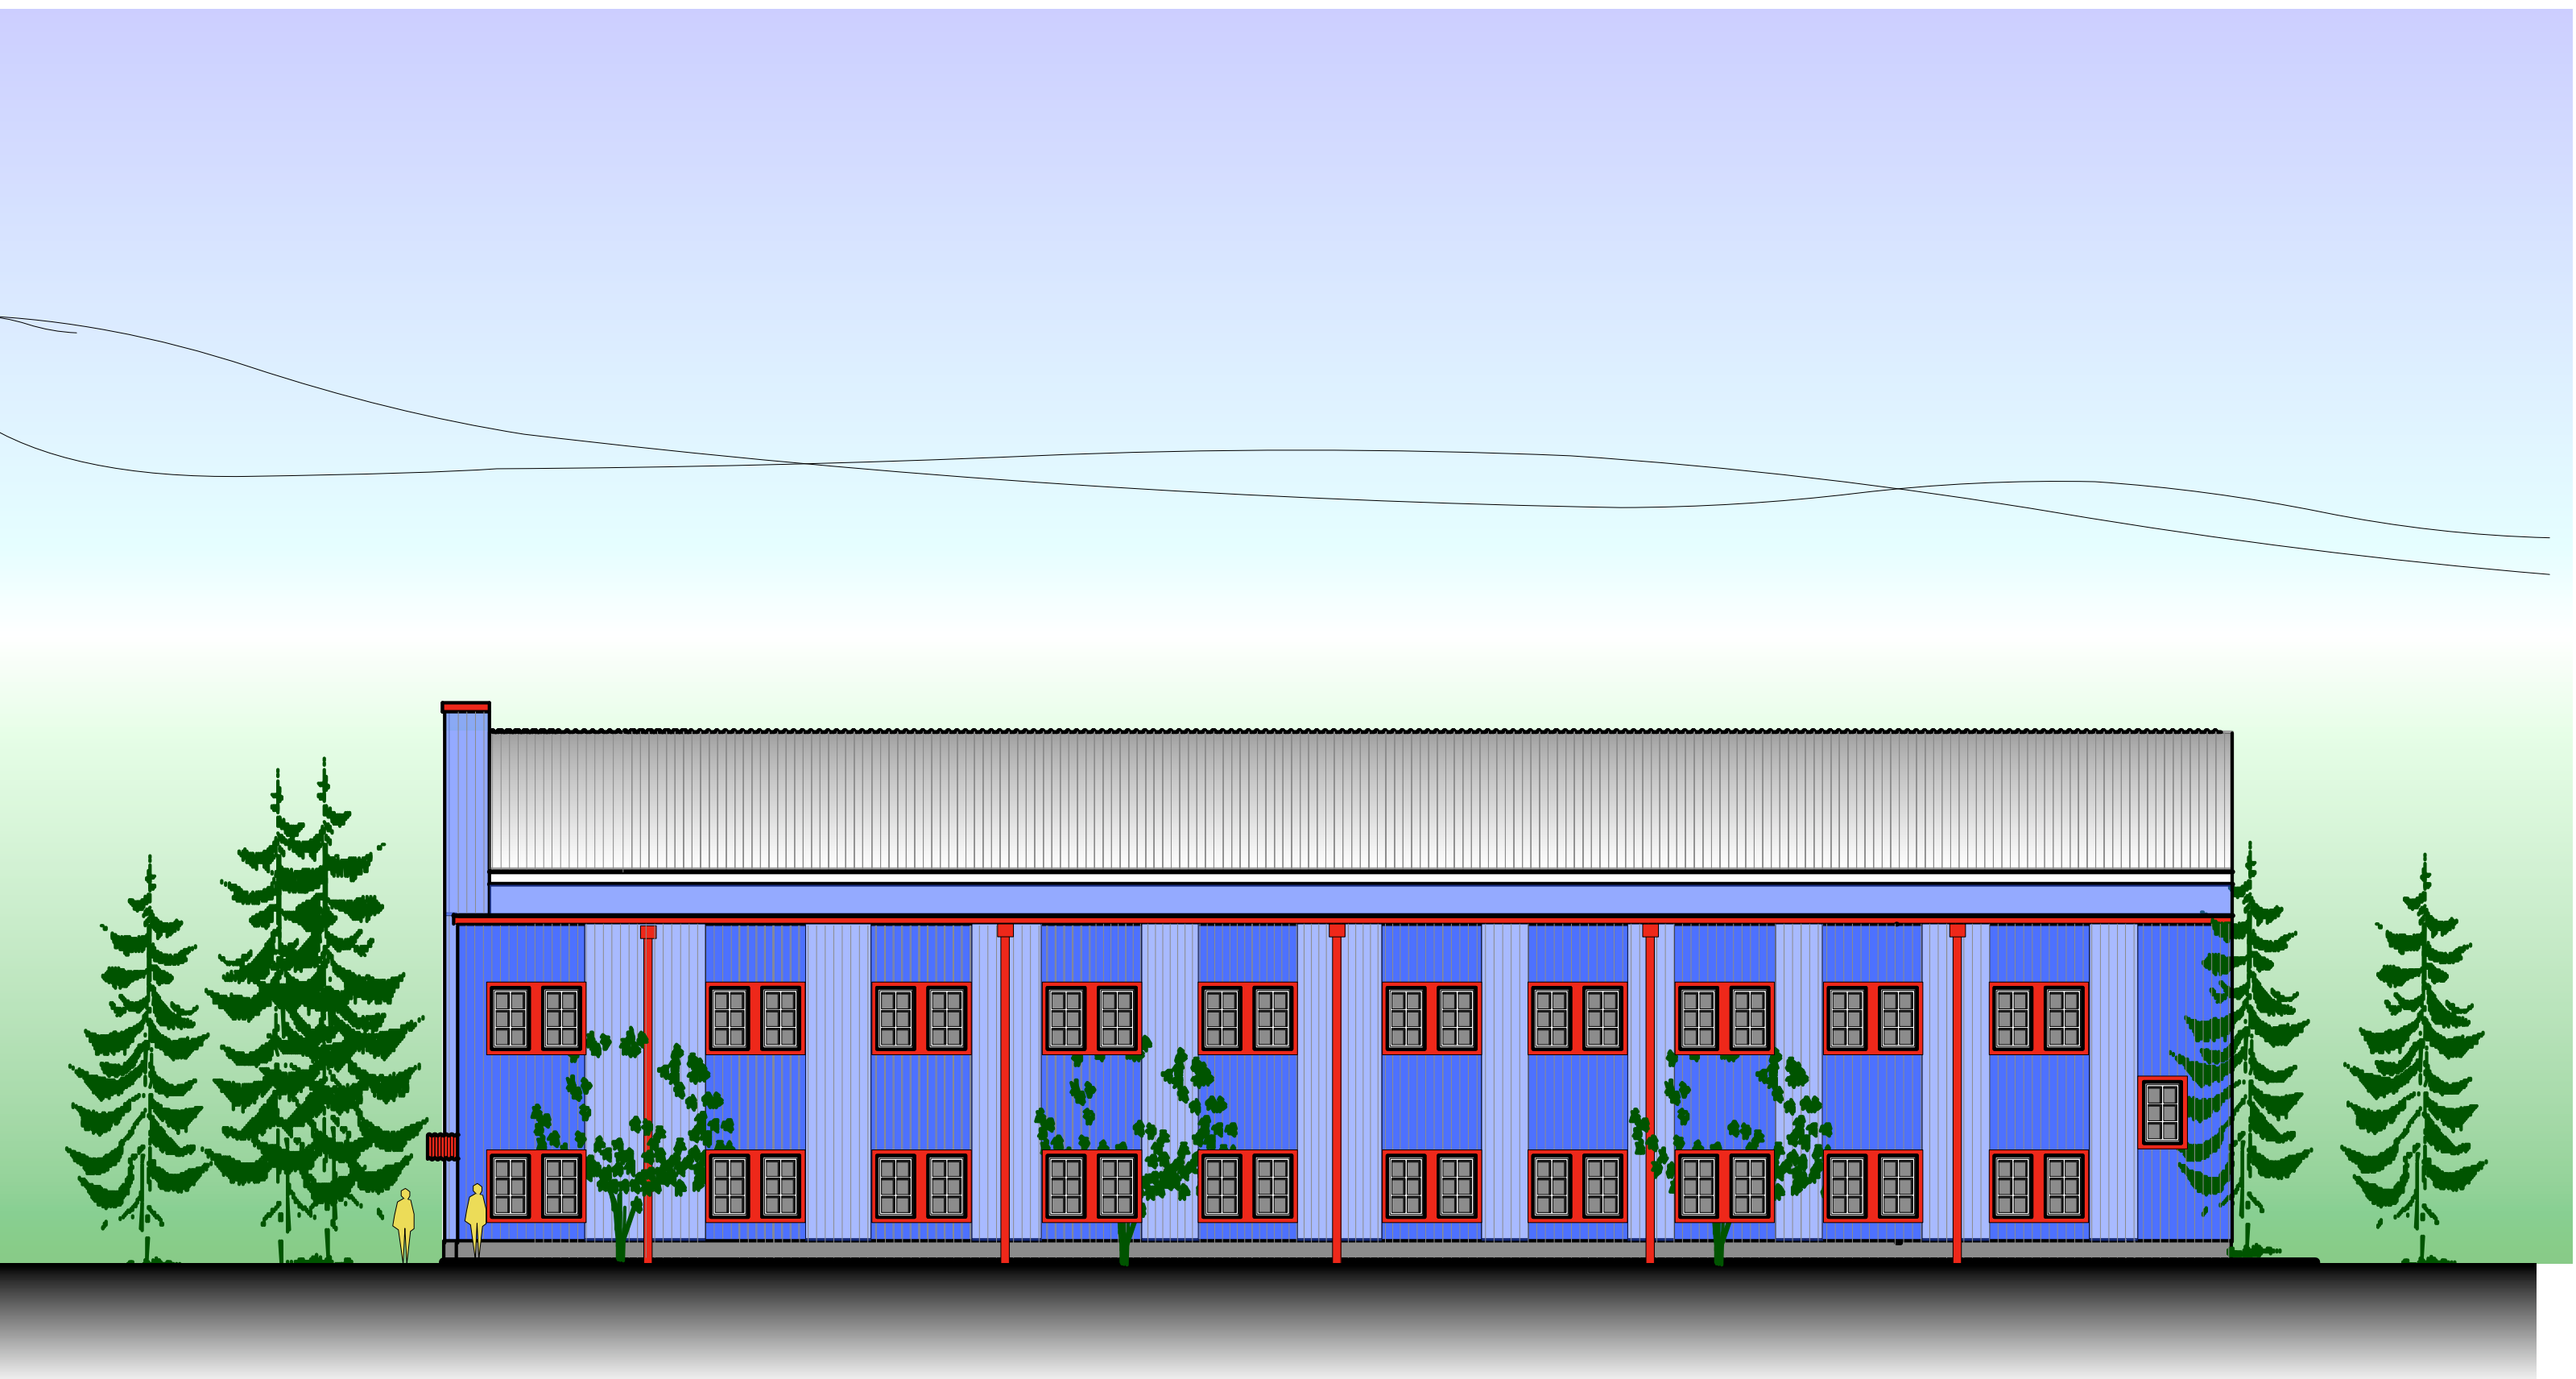
0 10 20 30 40 feet  
 0 5 10 metres  
 scale of this drawing printed full size is 1:100  
 printed to fit a tabloid size sheet the scale is 1:125

HANGAR 'A' ELEVATIONS


 AIRPORT HANGARS FOR  
 SPRINGBANK AERO PROPERTIES

**PGA ARCHITECTS**  
 W E T A S K I W I N      A L B E R T A

30 APRIL 2010  
 PG/CL



**HANGAR 'A' (CENTRAL AVIATION) SOUTH ELEVATION**

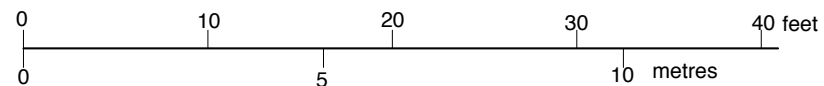

scale of this drawing printed full size is 1:100  
 printed to fit a tabloid size sheet the scale is 1:125

HANGAR 'A' ELEVATION



AIRPORT HANGARS FOR  
 SPRINGBANK AERO PROPERTIES

**PGA ARCHITECTS**  
 W E T A S K I W I N     A L B E R T A

30 APRIL 2010  
 PG/CL

**A9**